


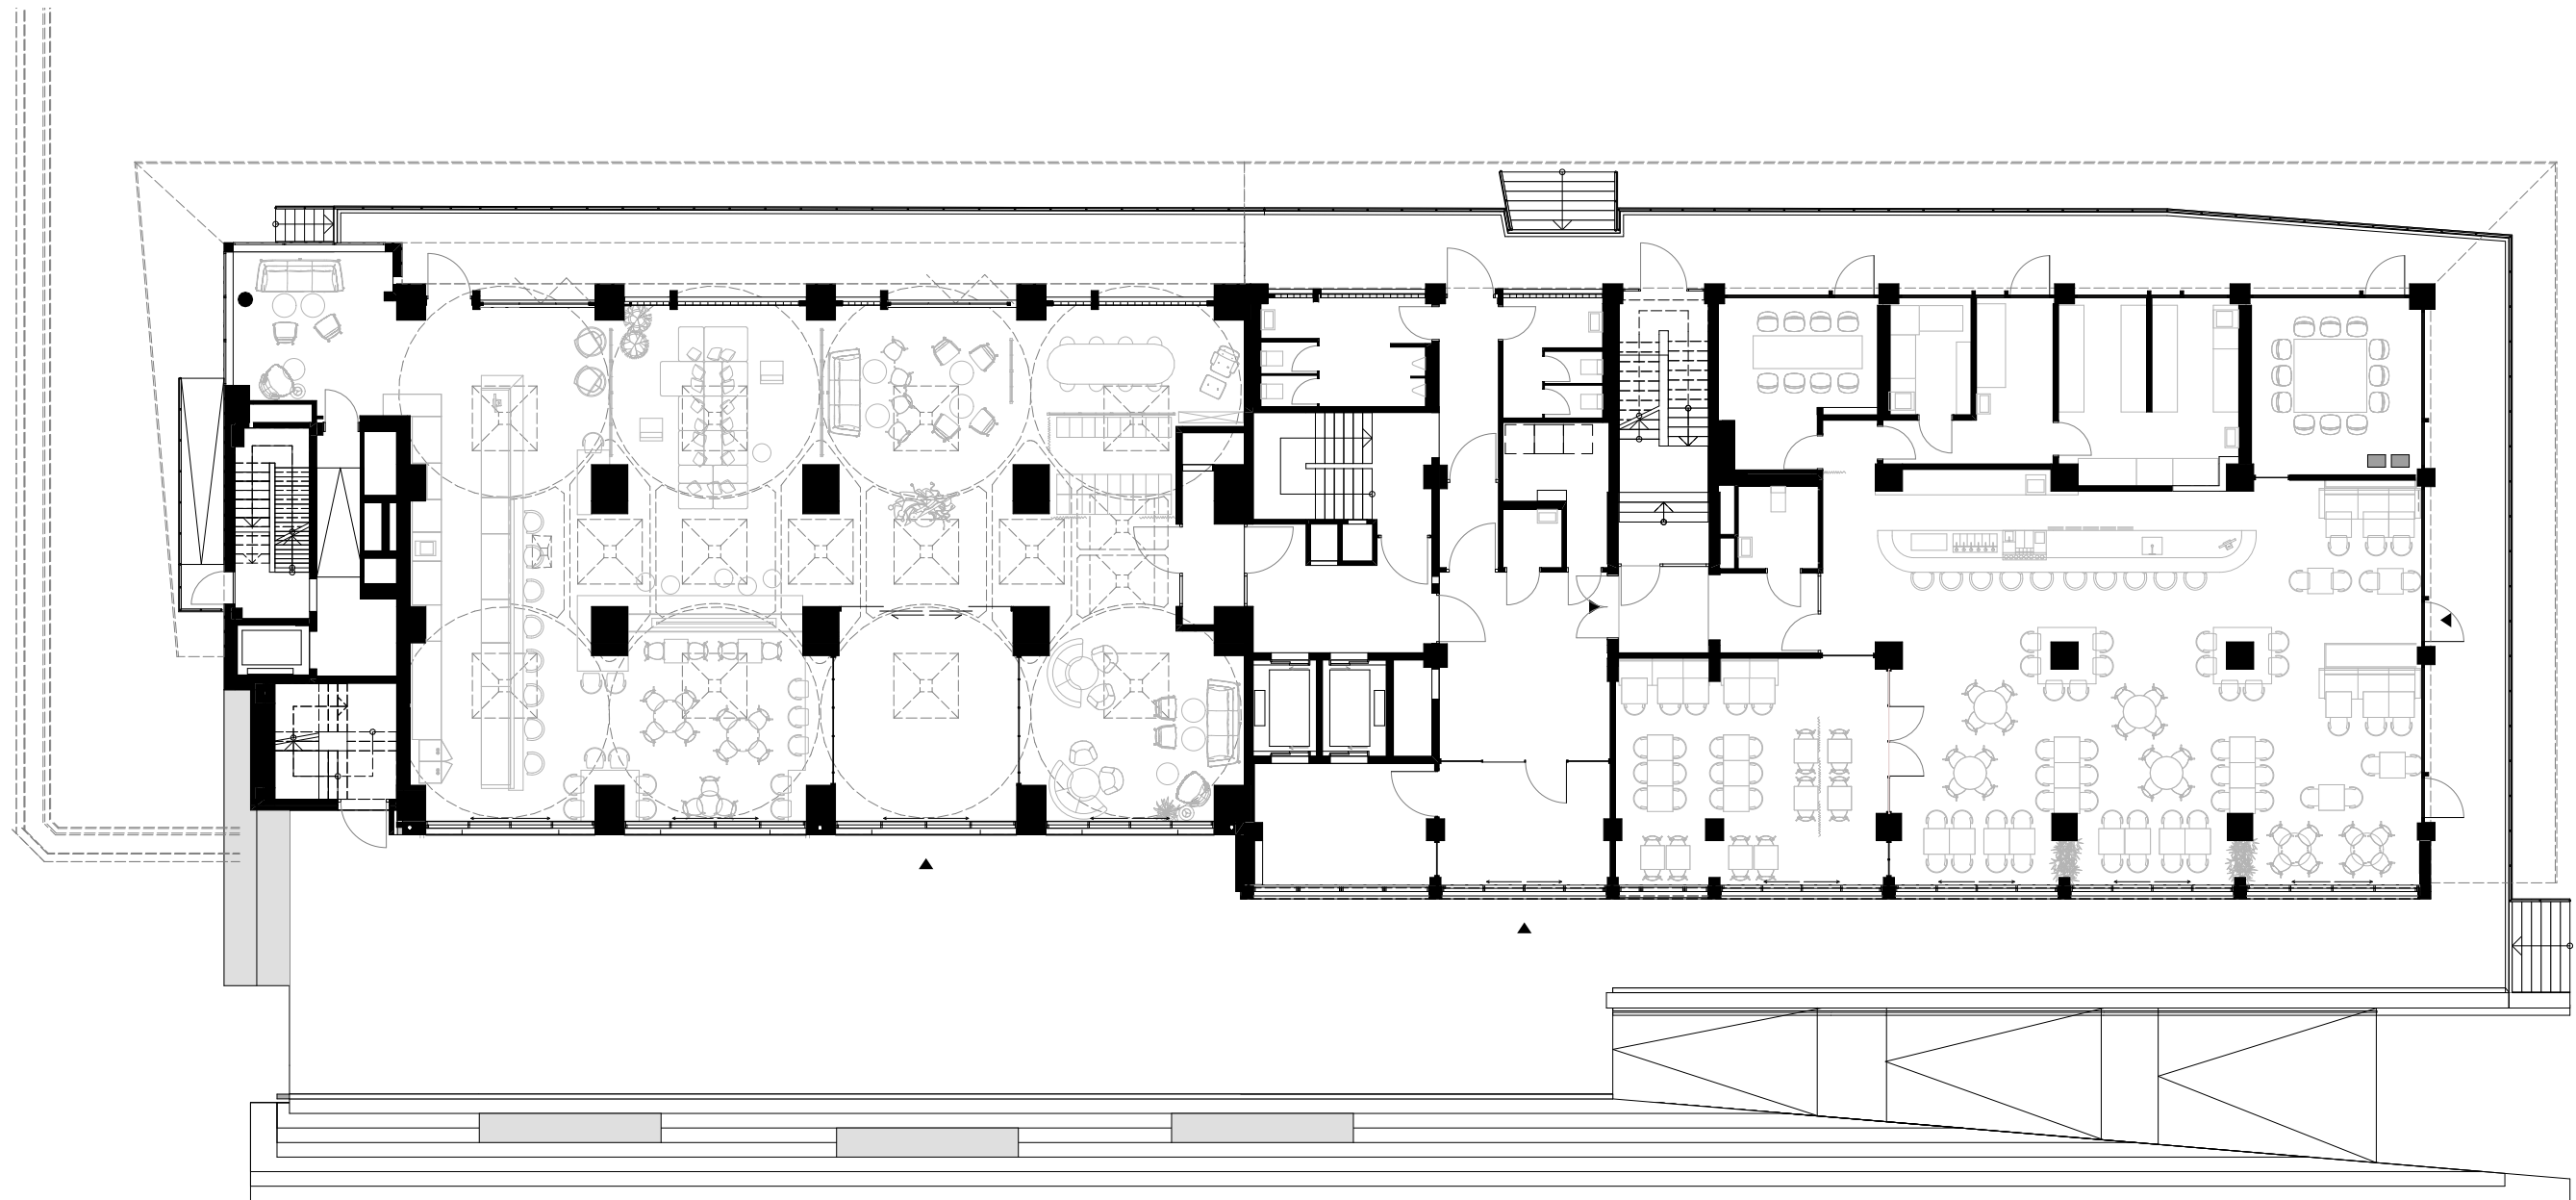

Delugan
Meissl
Associated
Architects

Interior Design

destilat
Architecture+Design

Kellogg's Bremen

Bremen
Germany

Ground floor plan
Scale 1:200

