


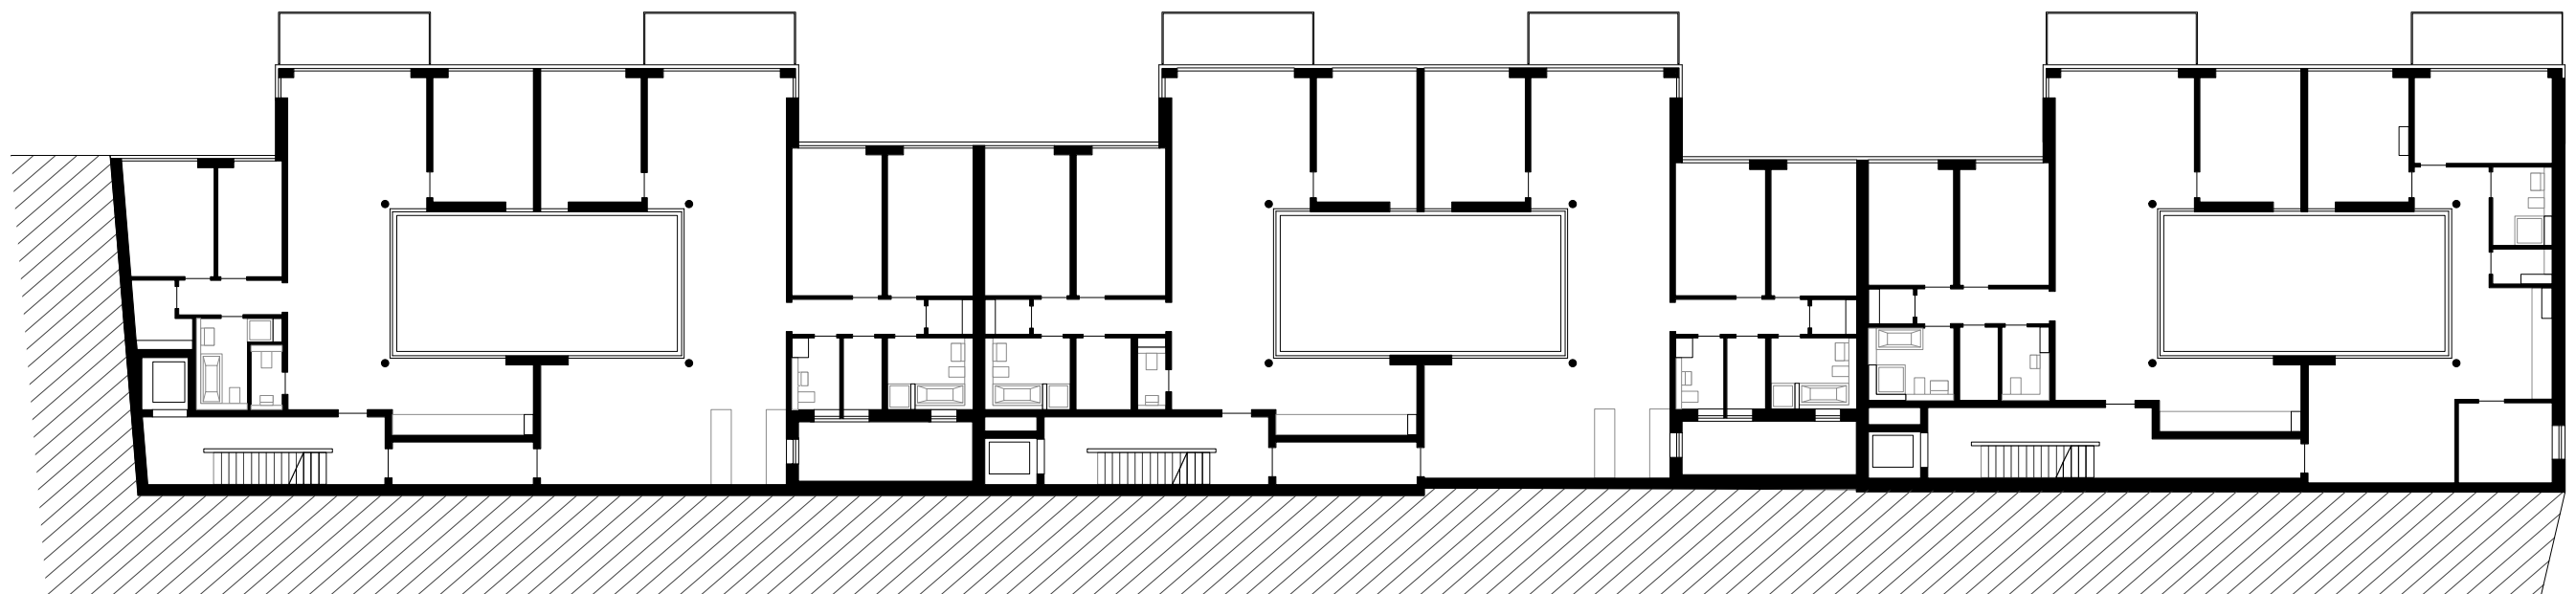

0 5

1./2. OG Grundriss M 1:250

N ↑