


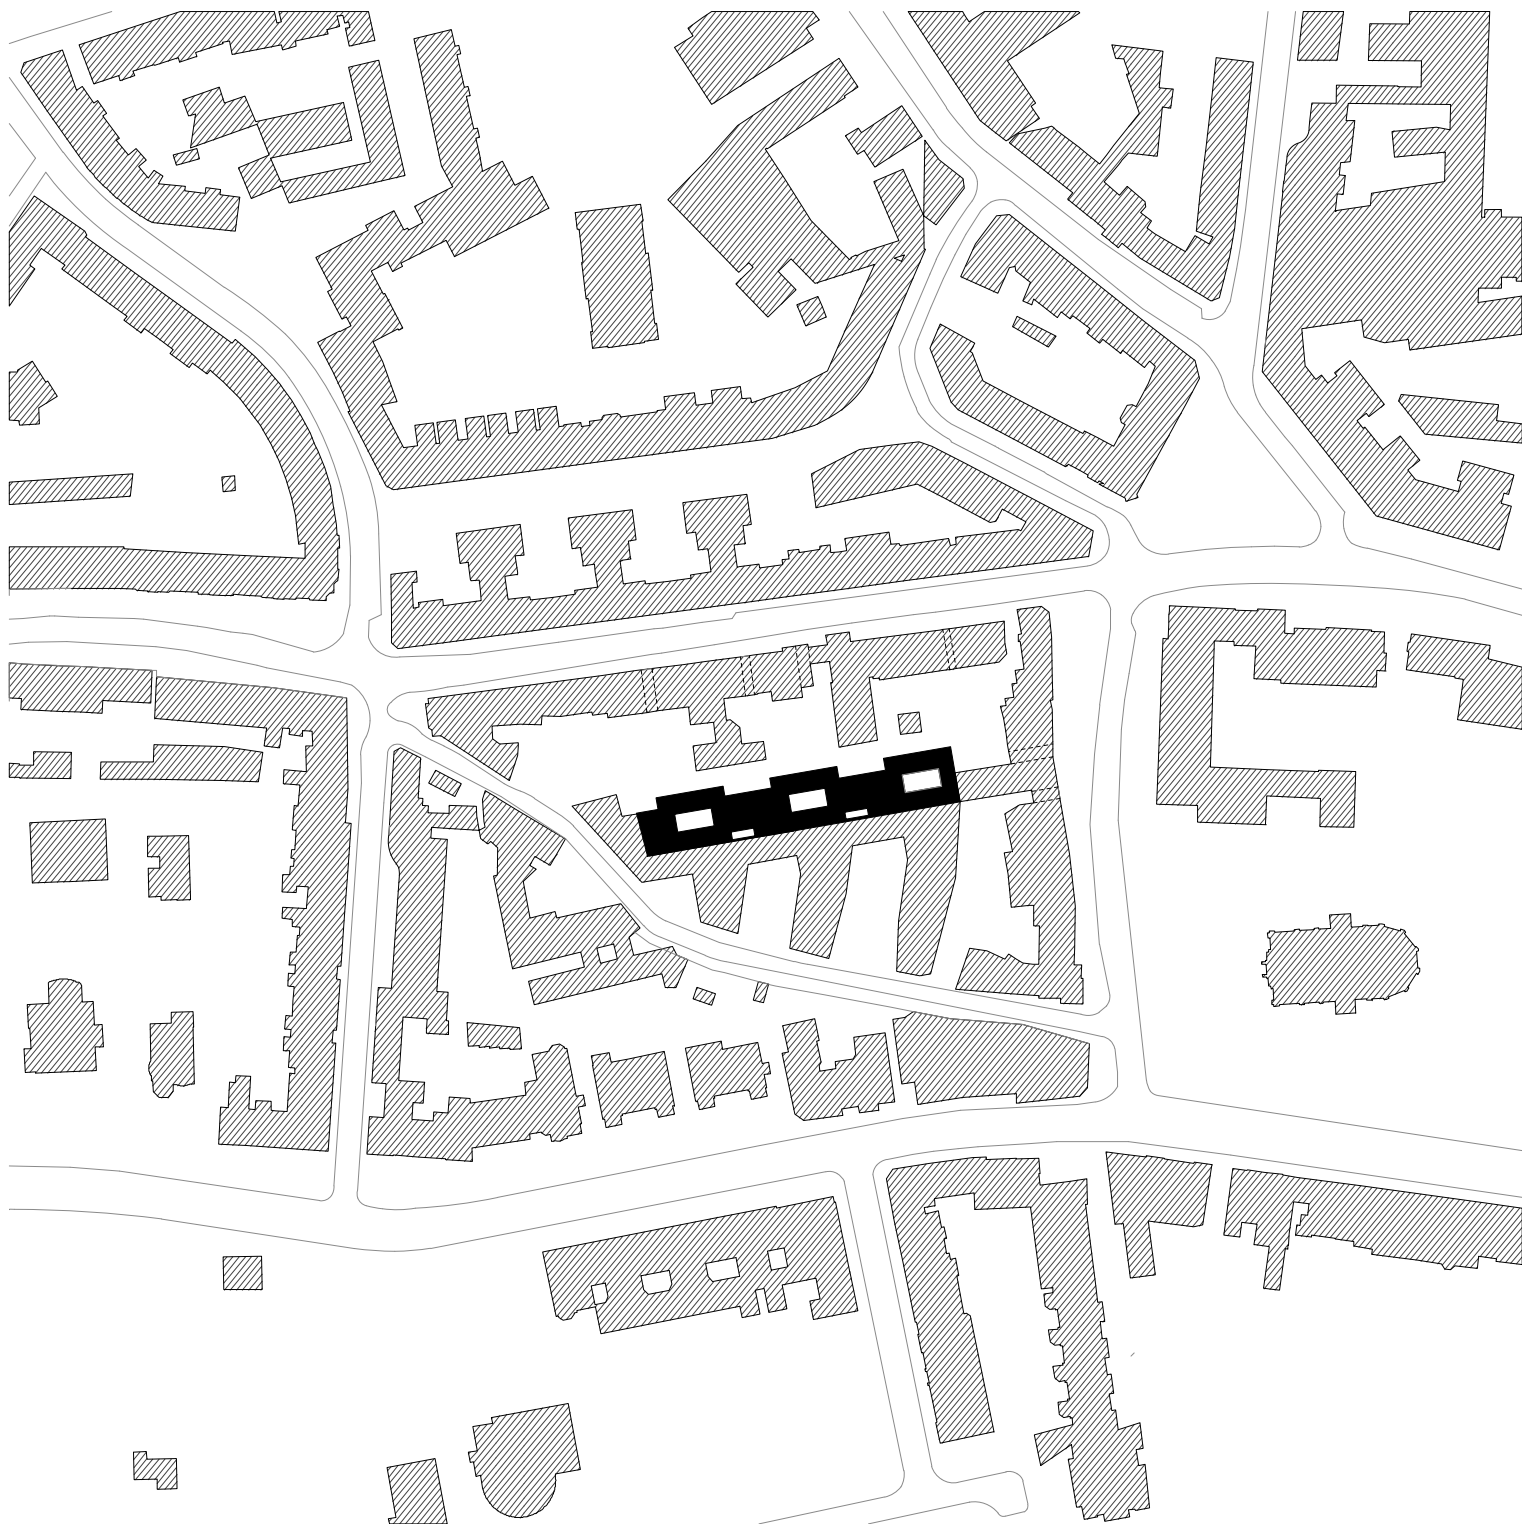

0 50

Lageplan M 1:2000

