


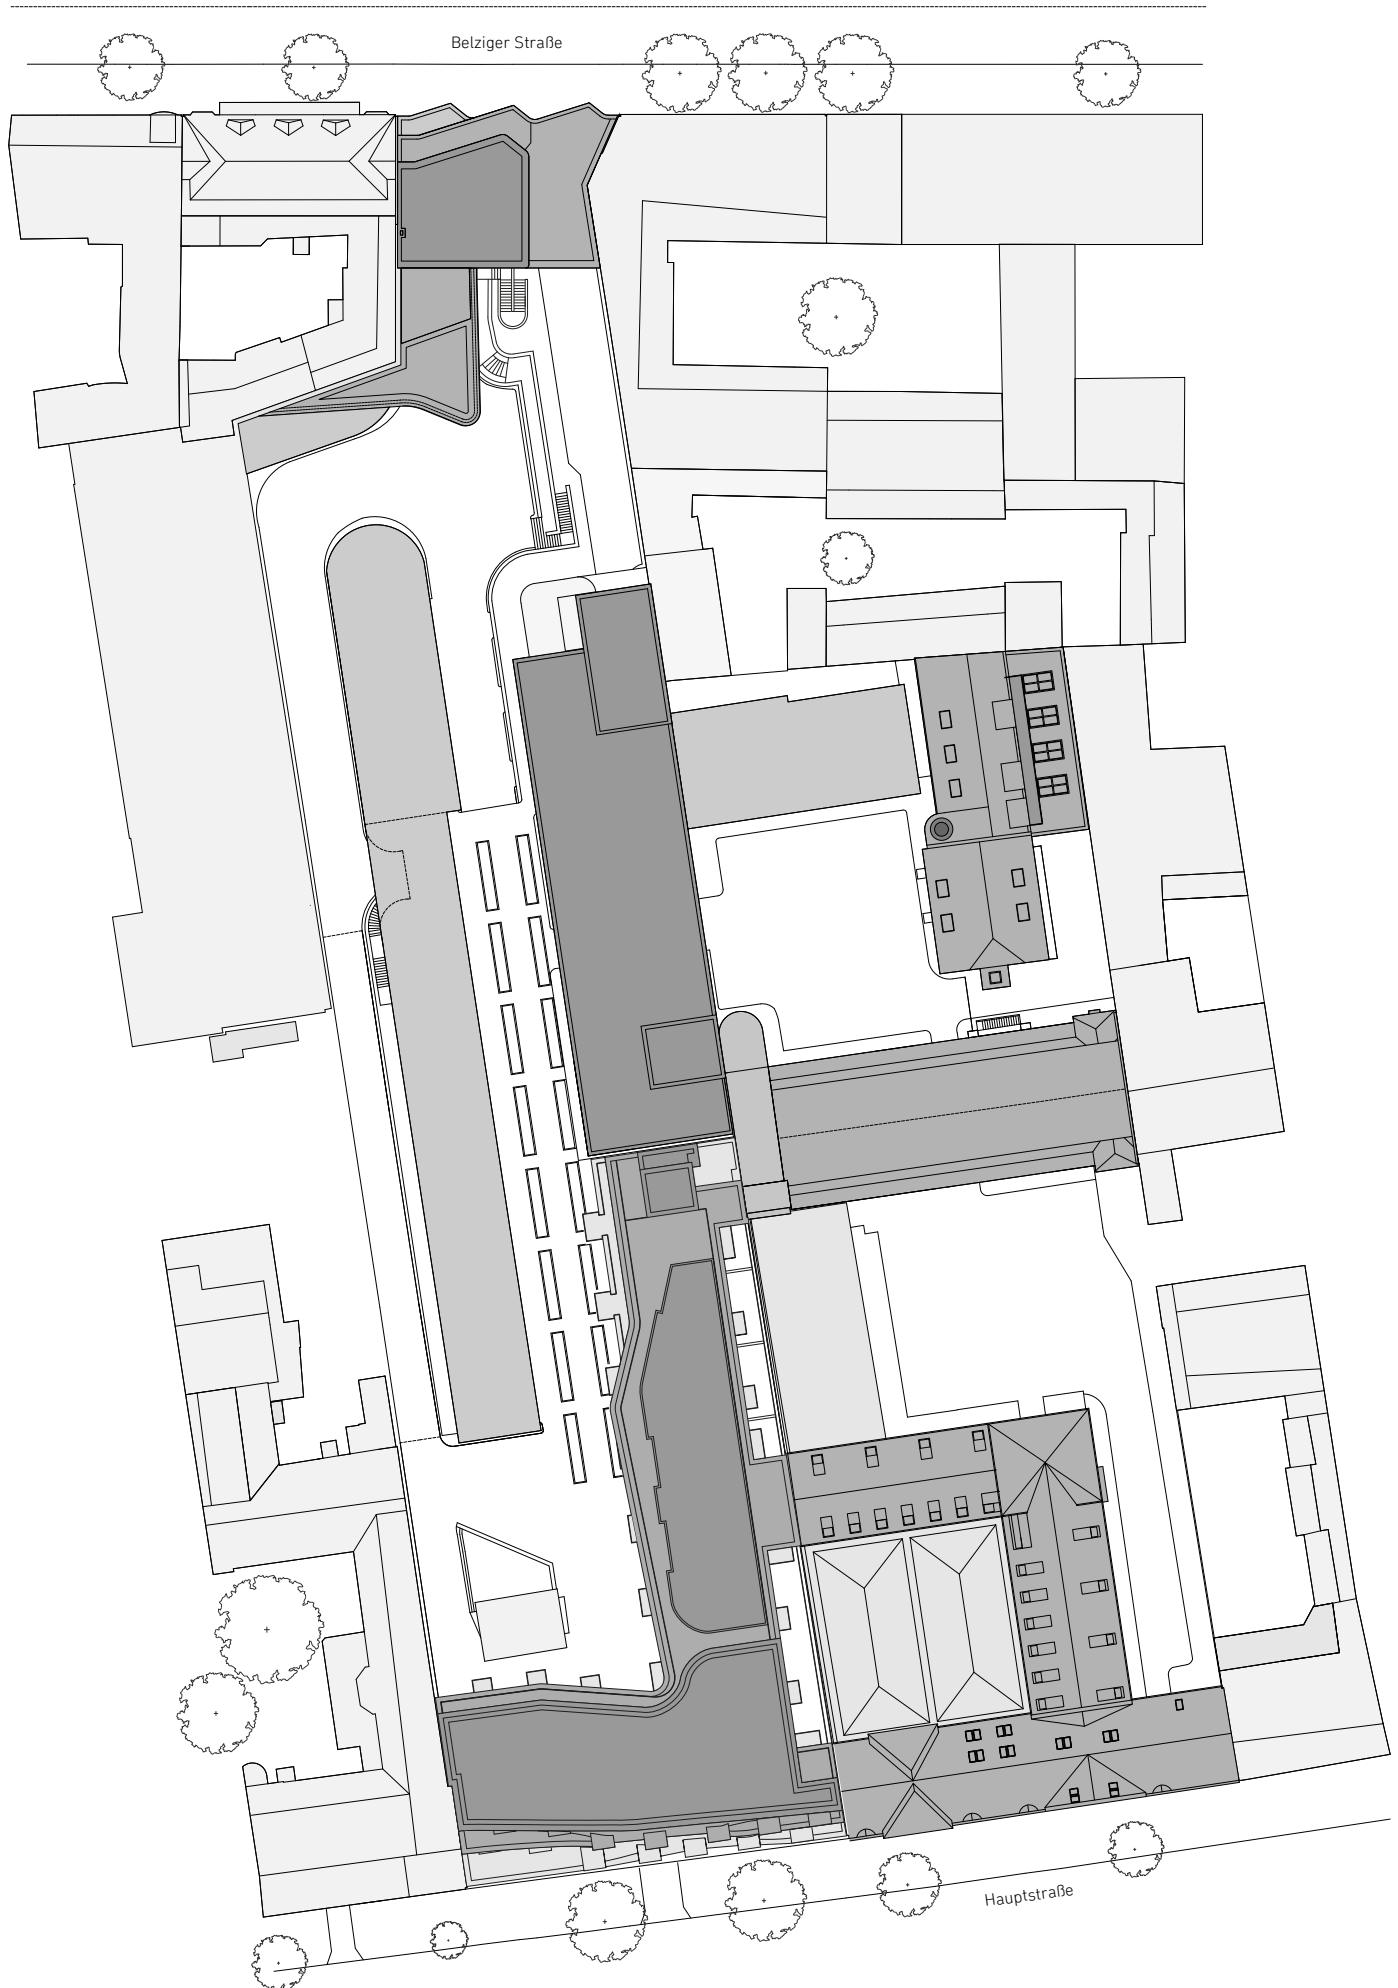

BRICKS
SITEPLAN / LAGEPLAN

0 5 10



GRAFT