


1st floor, M 1:200

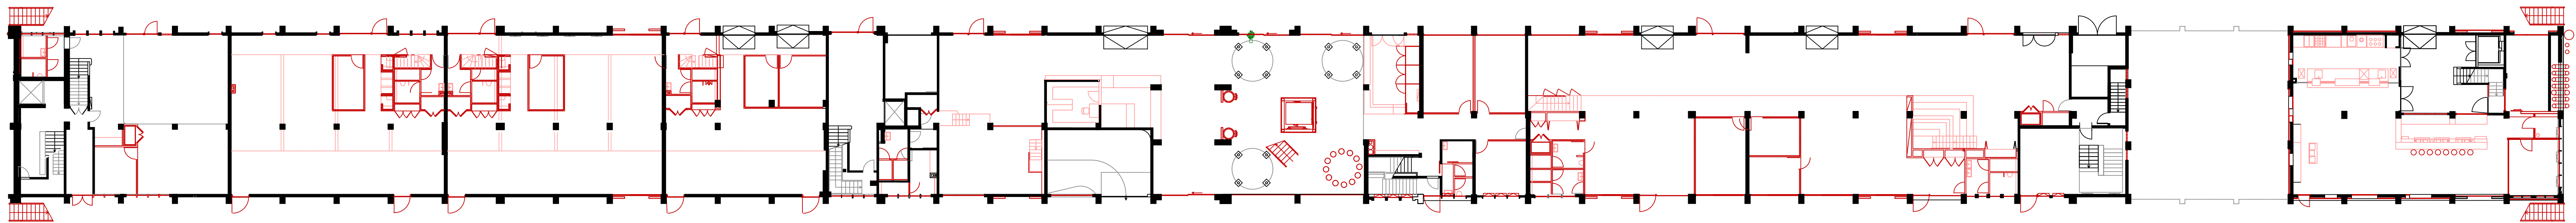

Ground floor, M 1:200