


HANAUER LANDSTRASSE

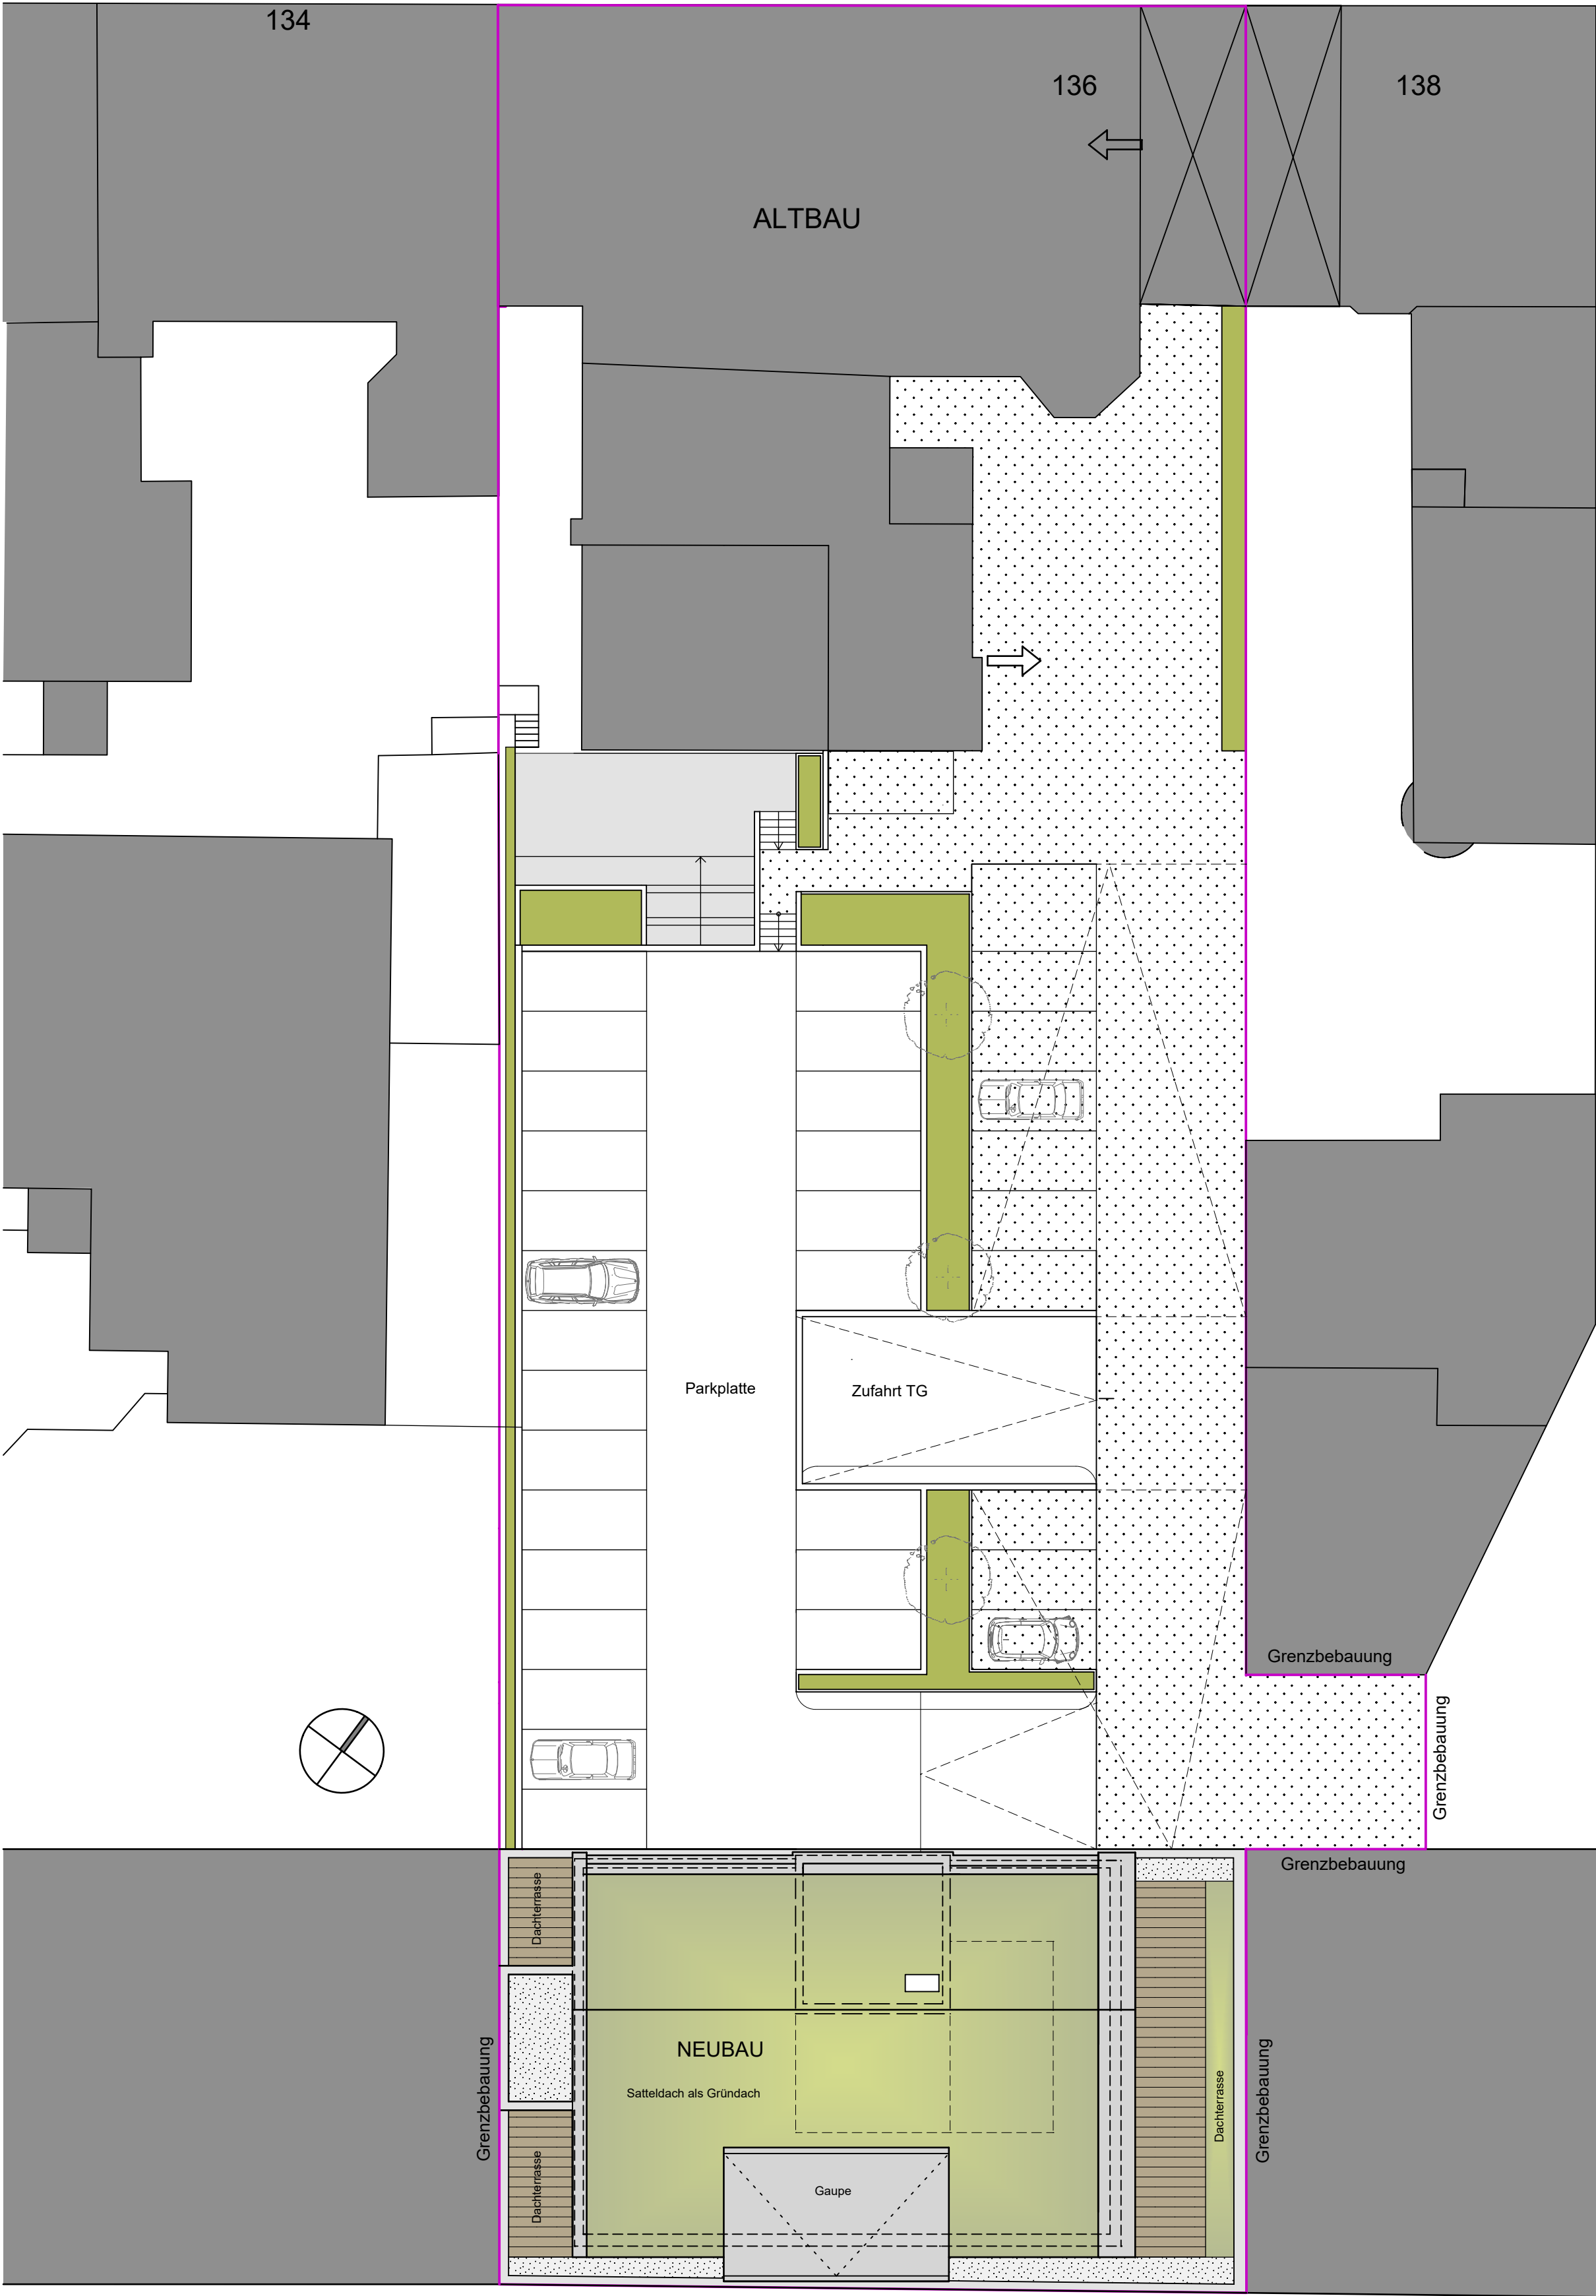

LINDLEYSTRASSE