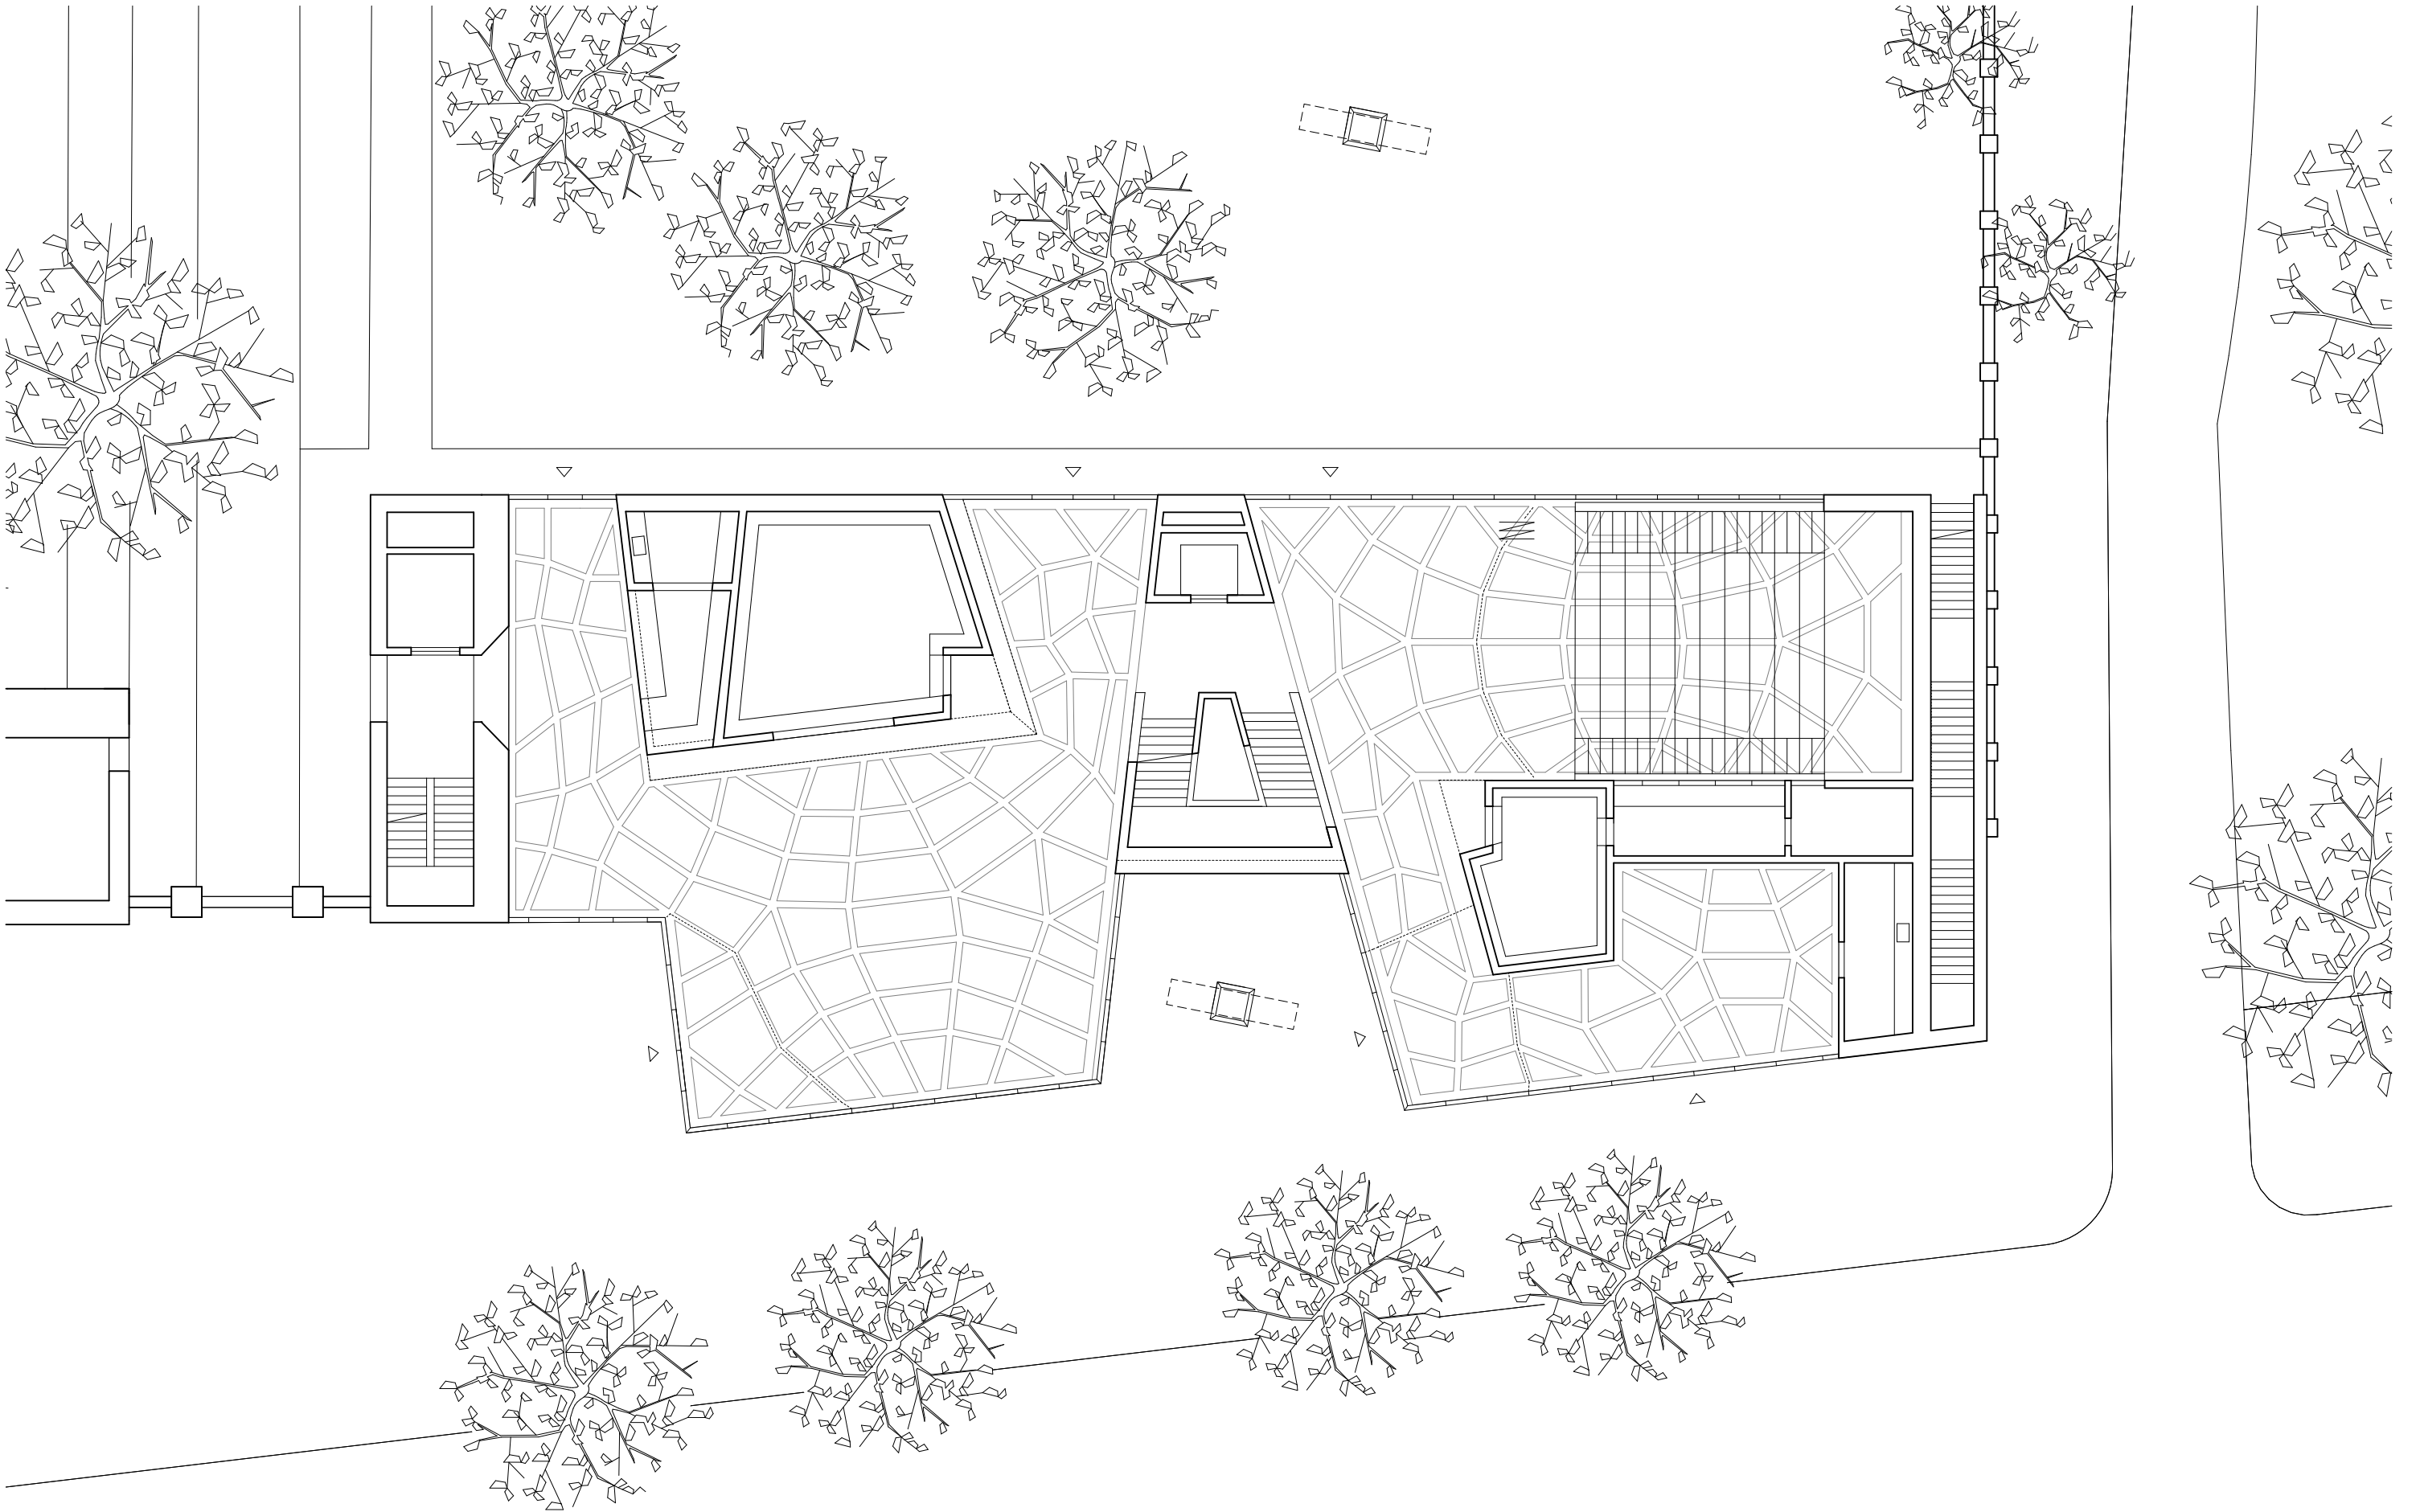


Spore Initiative
Grundriss Erdgeschoss