


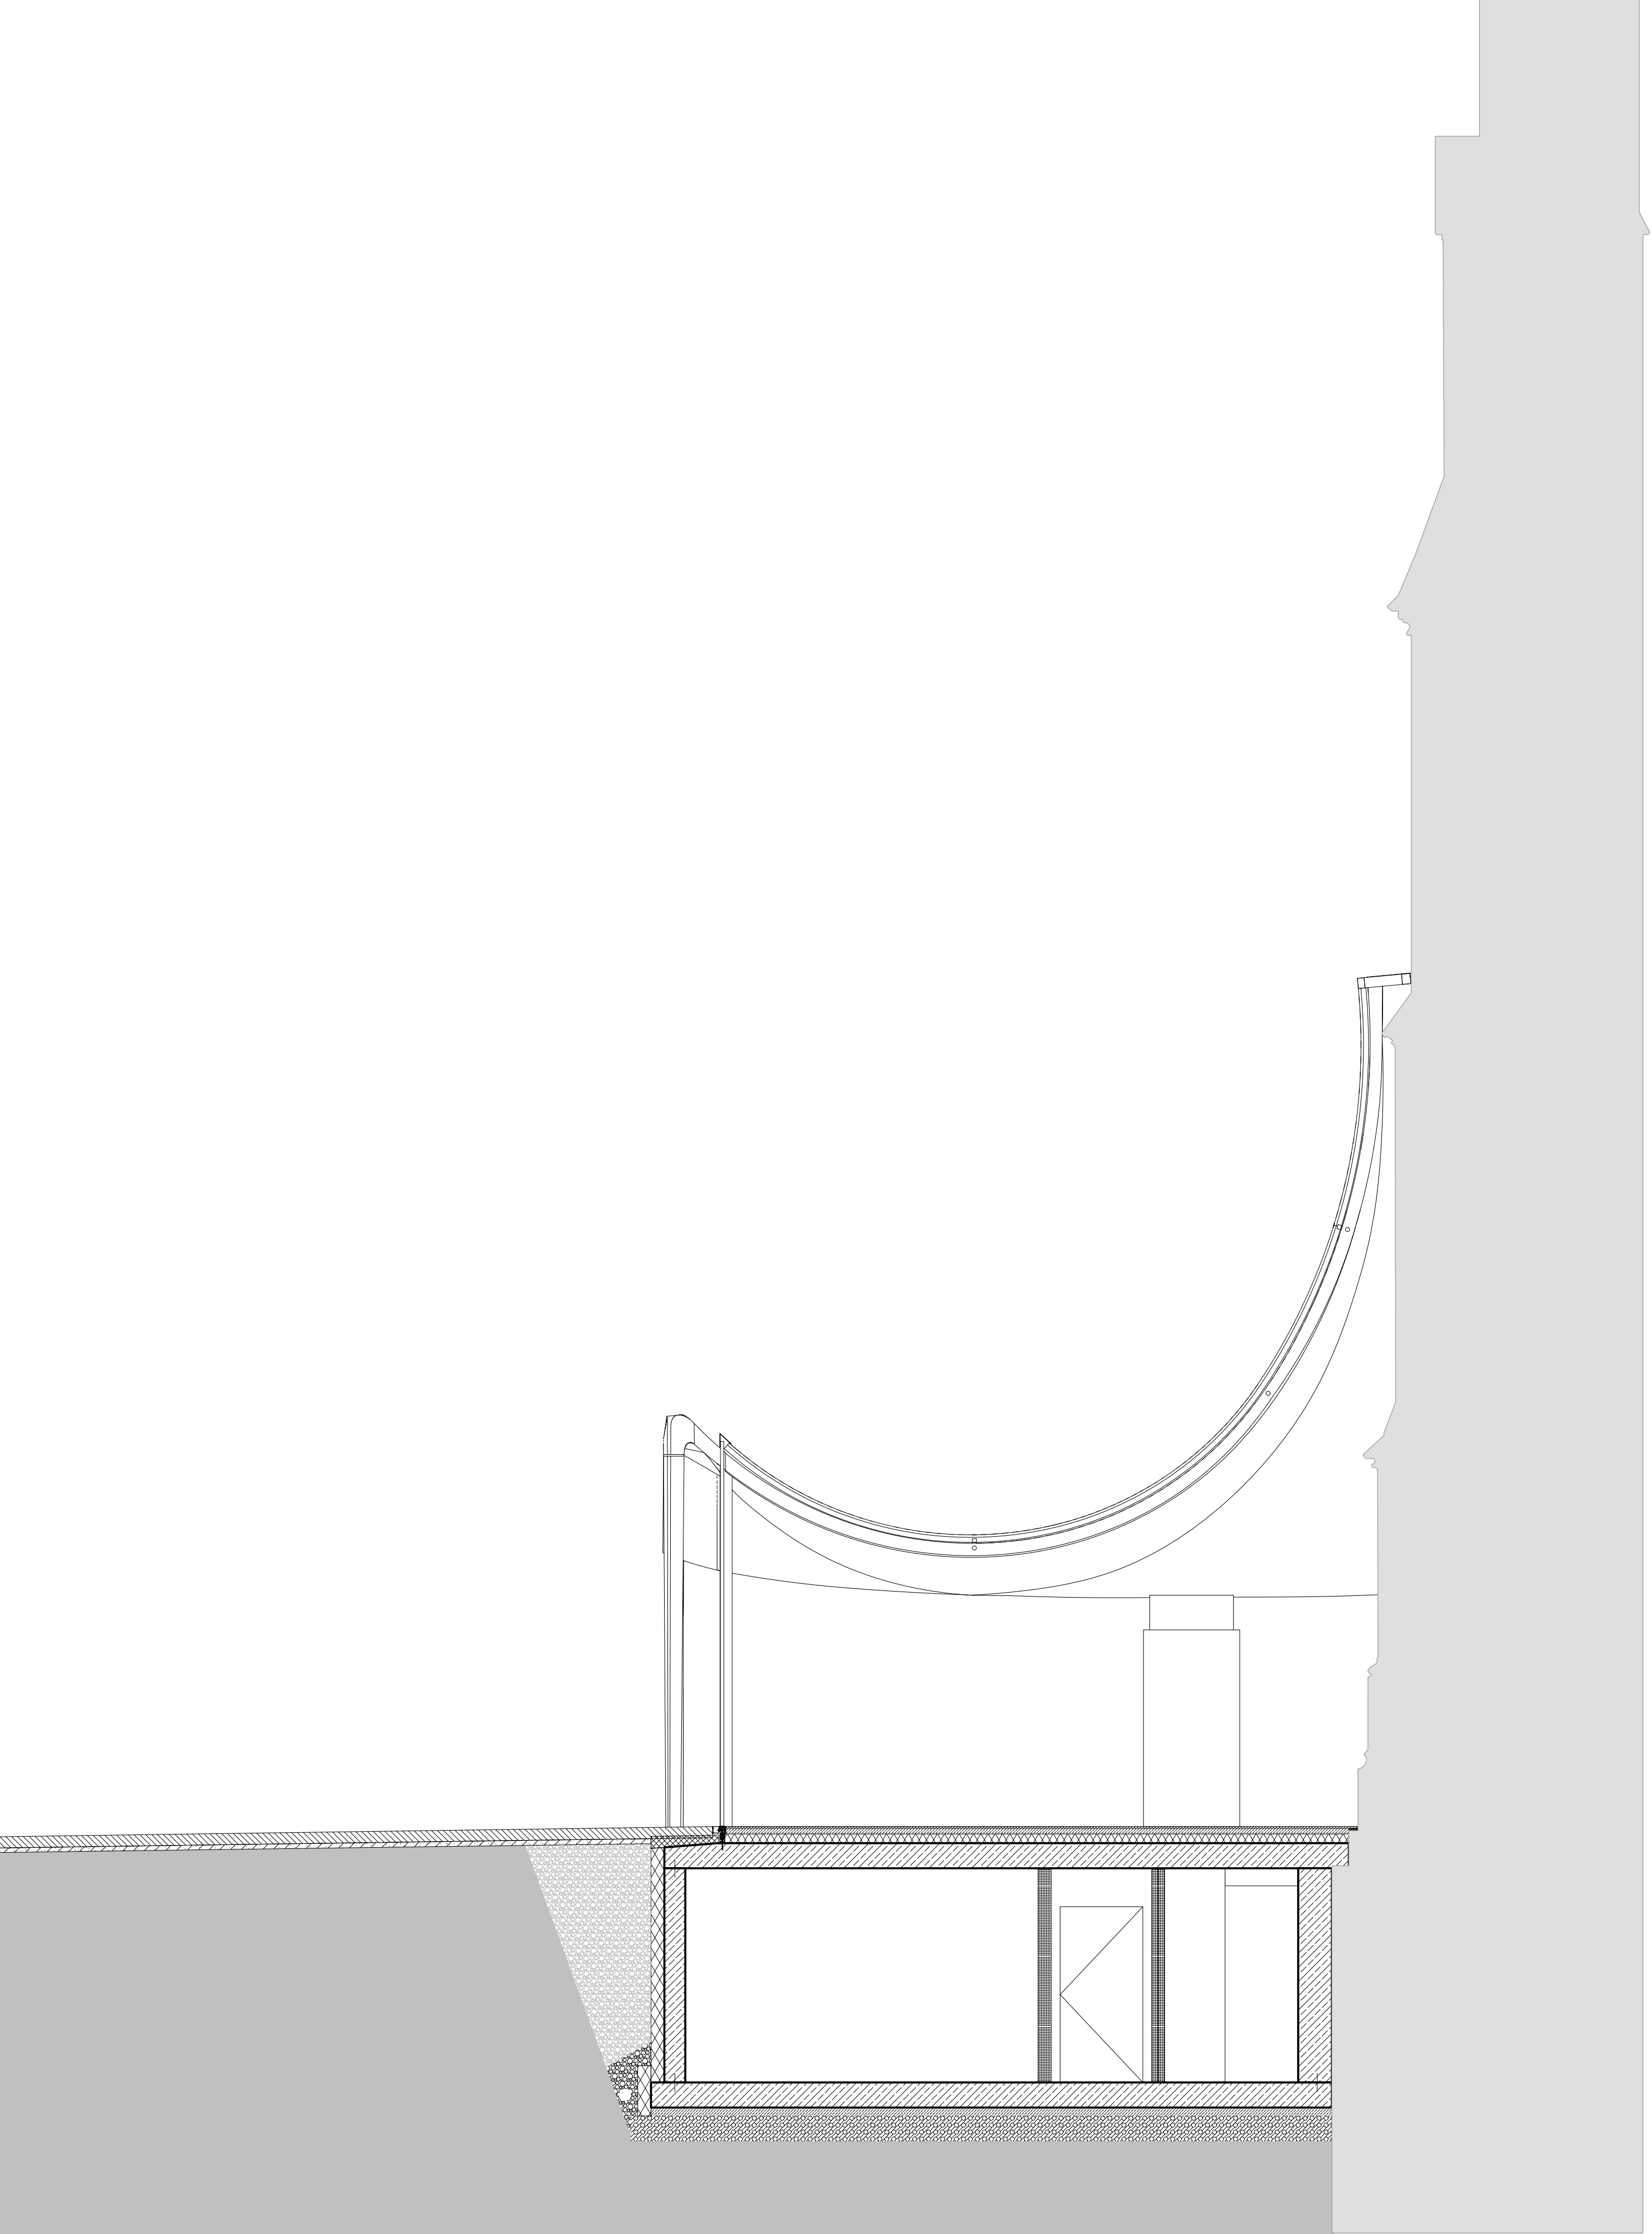

Schnitt 1-1
1:50