


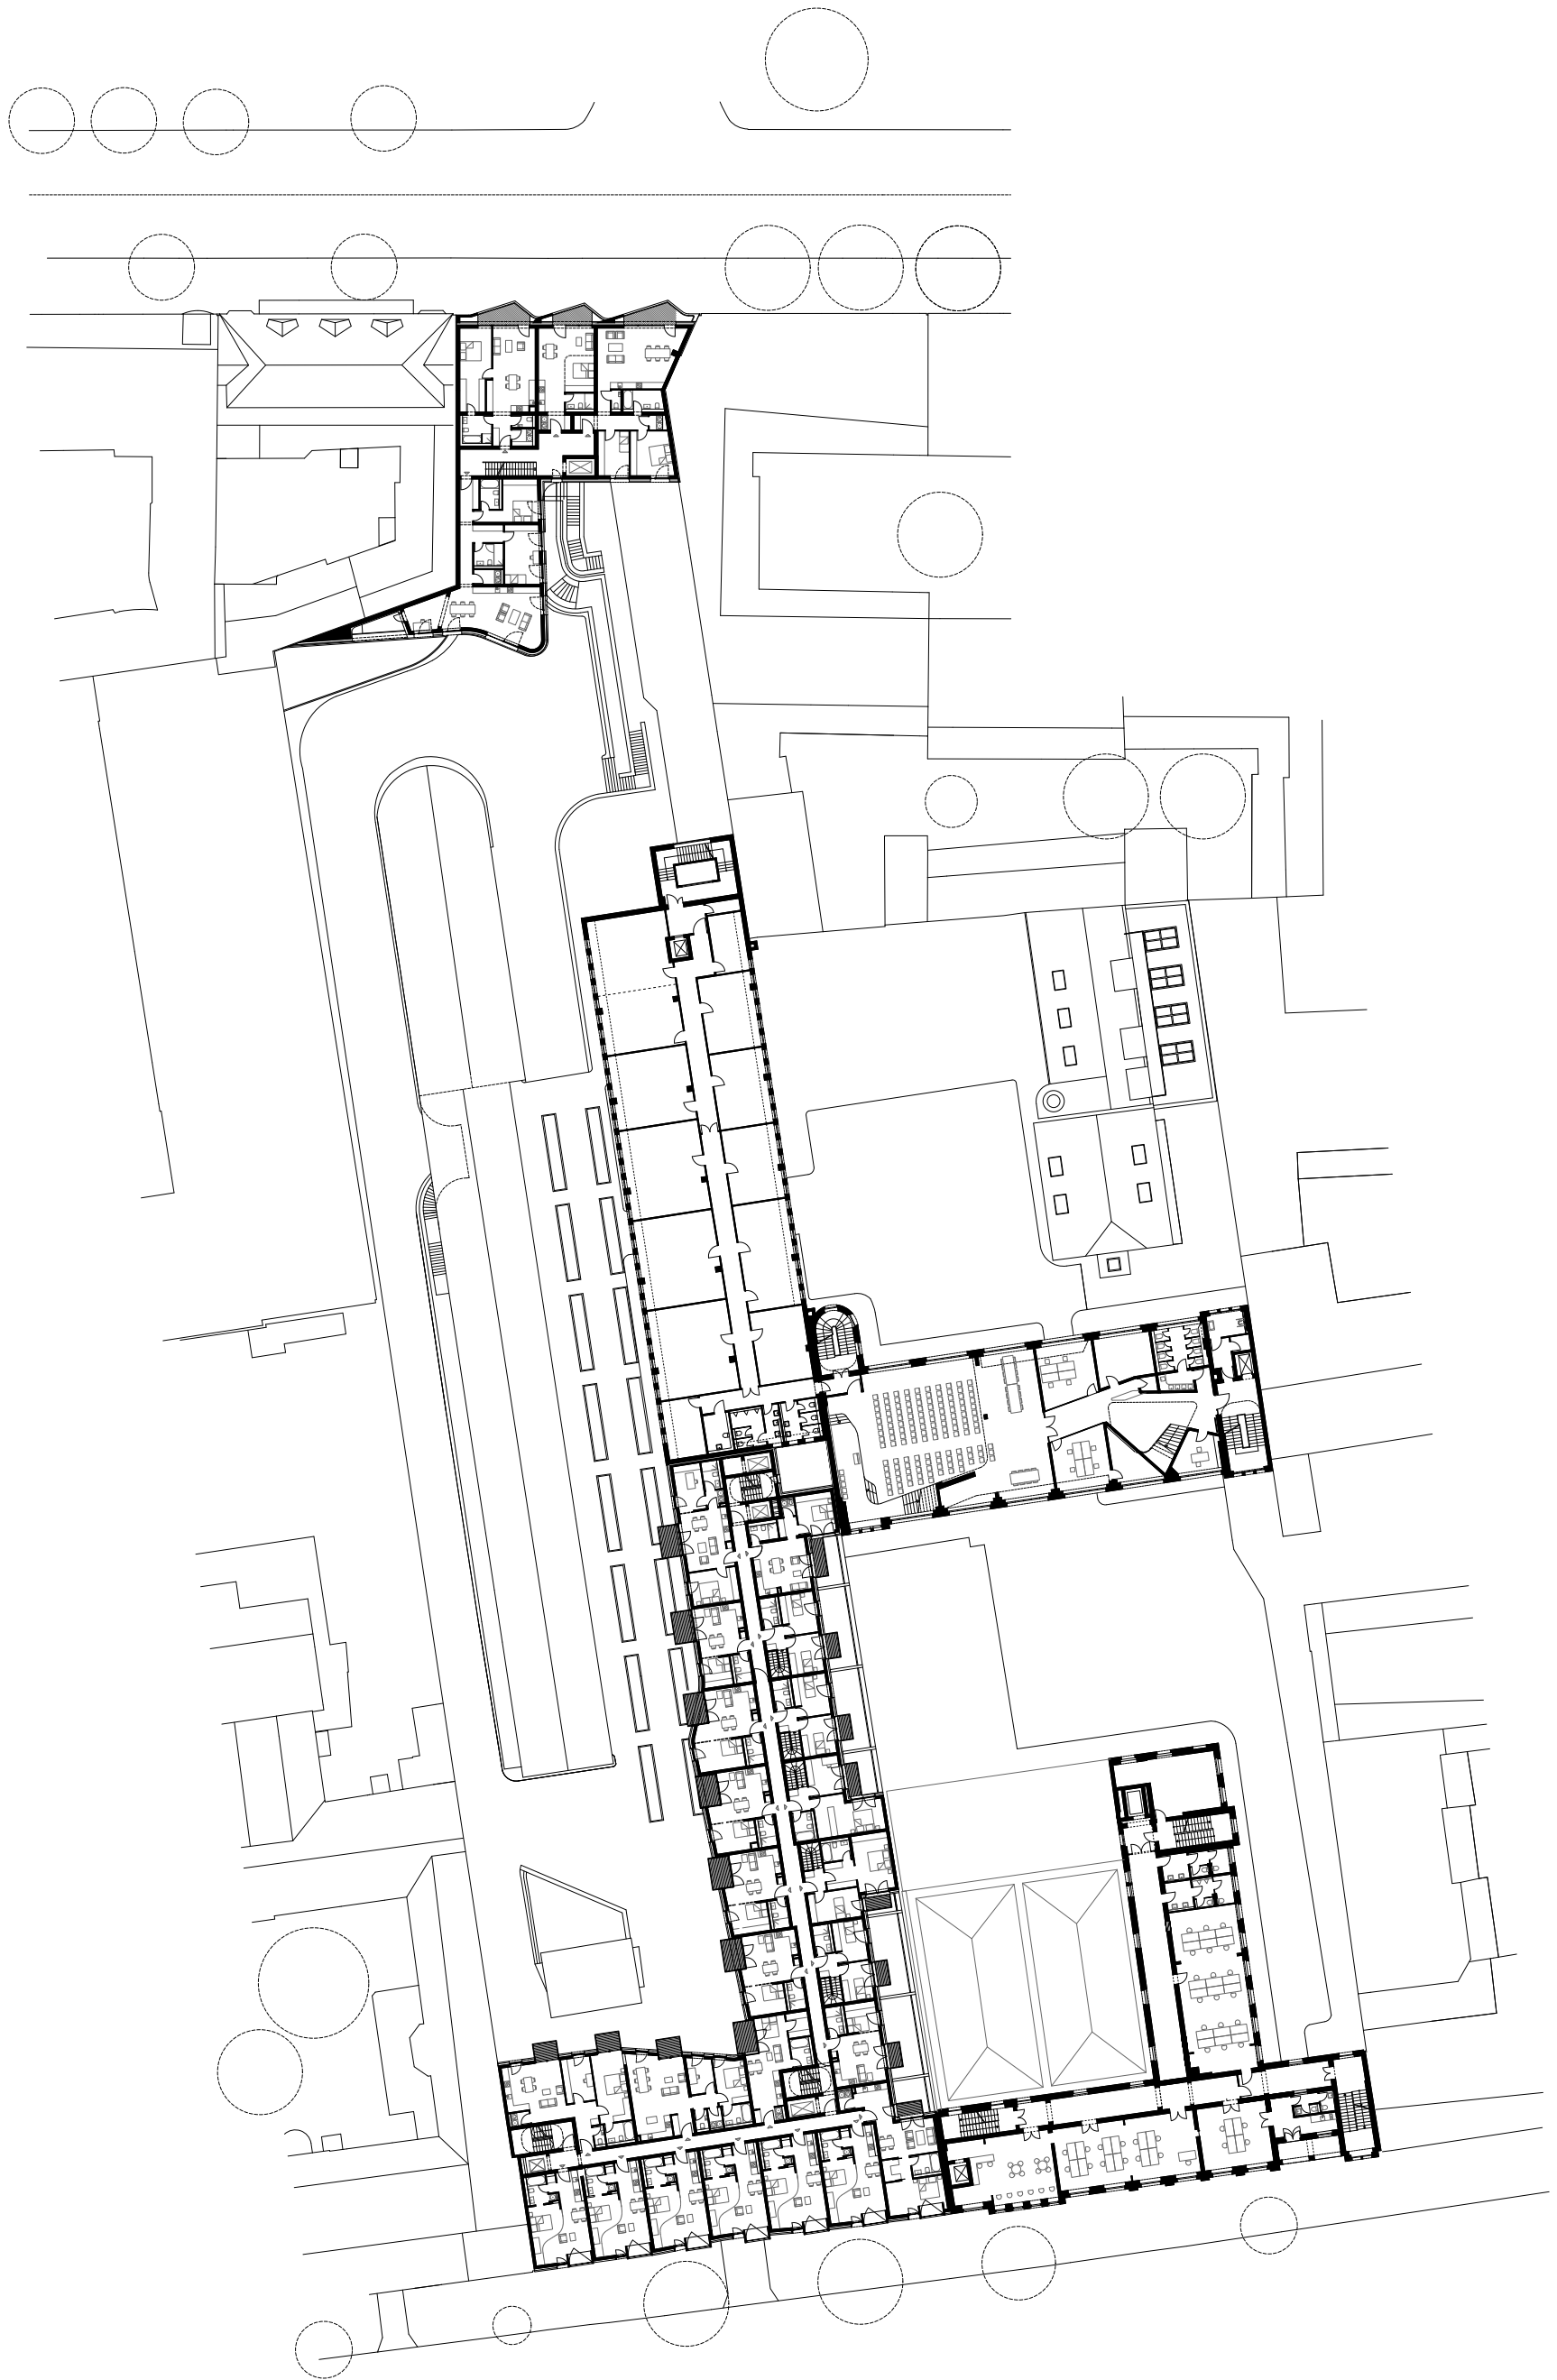

BRICKS
3rd FLOOR PLAN / GRUNDRISS 3. OBERGESCHOSS

0 5 10



GRAFT