




Elevation, M 1:200

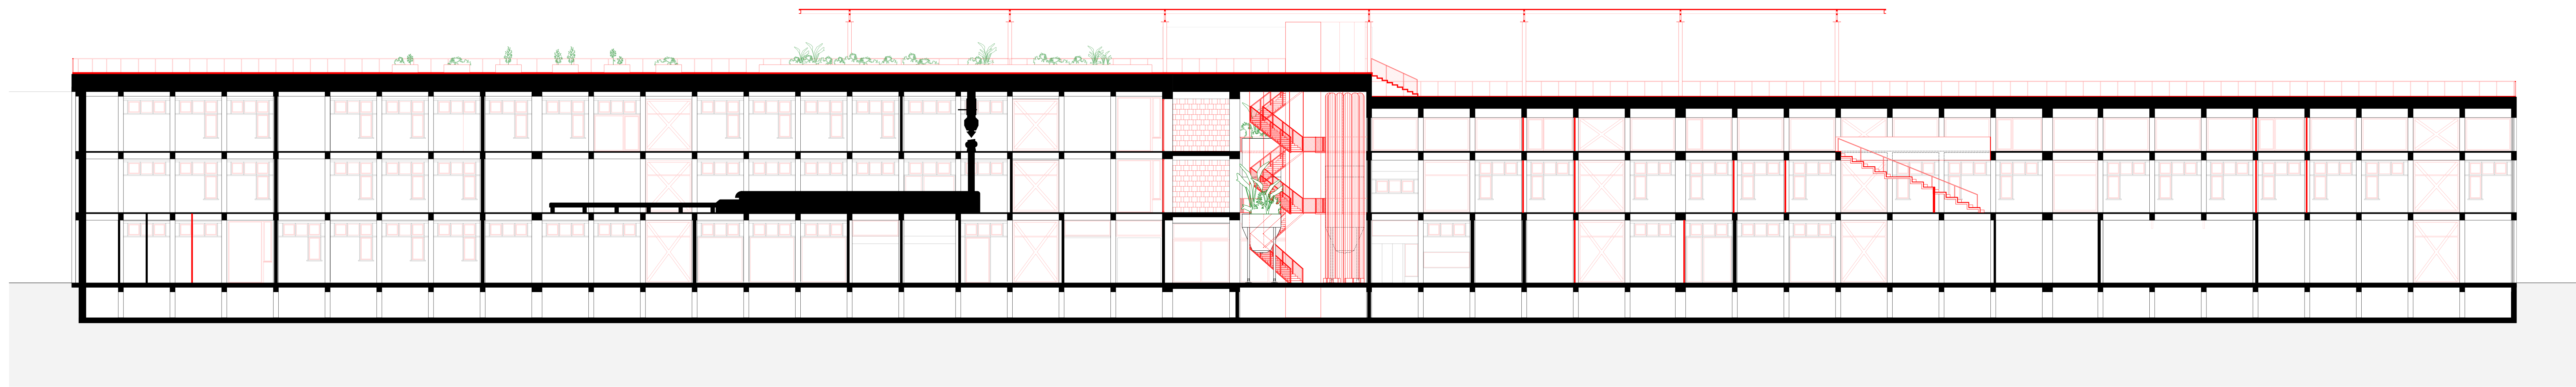

Section, M 1:200